


**EXISTING TYPICAL SECTION
143RD STREET**

(LOOKING EAST) - NOT TO SCALE

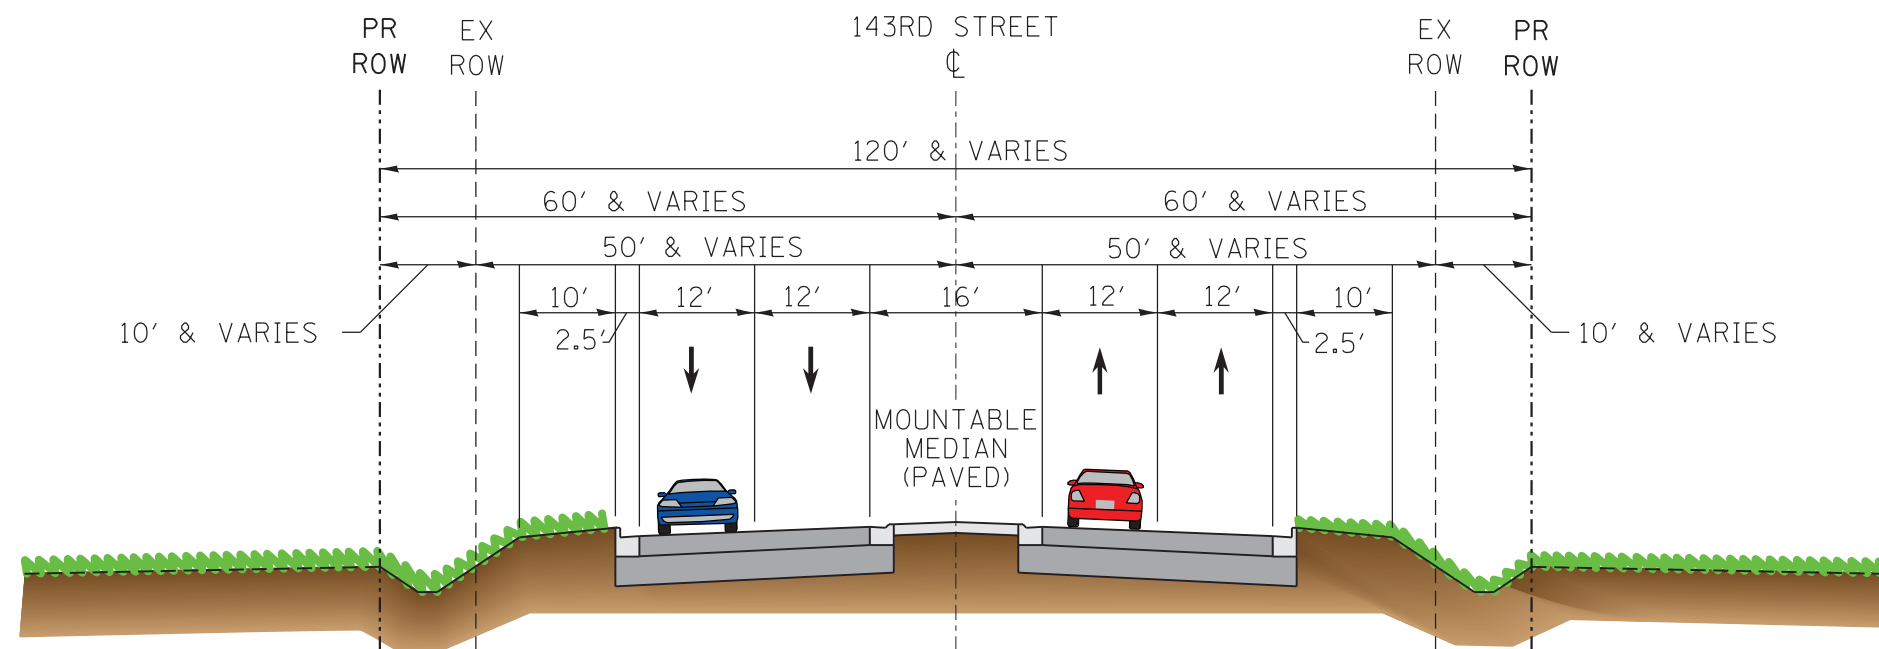

**PROPOSED TYPICAL SECTION
143RD STREET**

(LOOKING EAST) - NOT TO SCALE