

Consultants

Project

**Village of Homer Glen - Public
 Works Garage**
 14400 W. 151st Street
 Homer Glen, Illinois 60491

Client

Village of Homer Glen
 14240 W. 151st Street
 Homer Glen, Illinois 60491

Mark	Date	Description




Project No. 2023.2623
 Date 10/16/2024
 Drawn JFC
 Checked PDS
 Scale As Noted

Sheet Title


ROOF DETAILS

Sheet No.


A-201

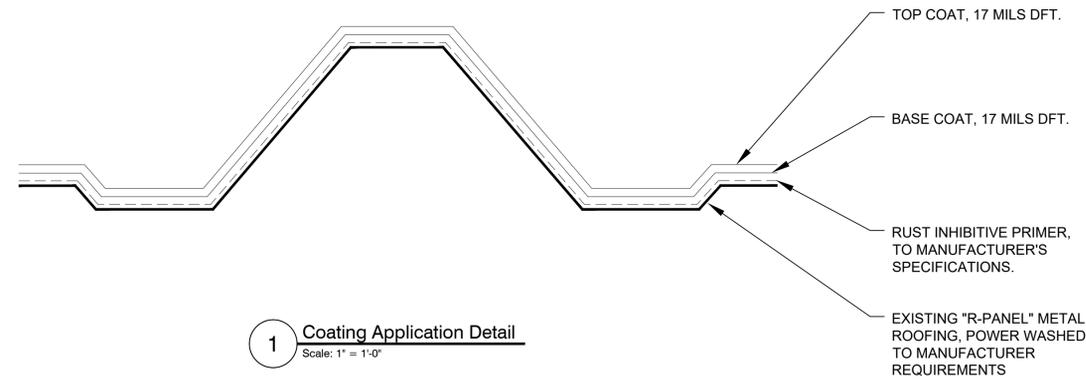


1 Coating Application Detail
 Scale: 1" = 1'-0"

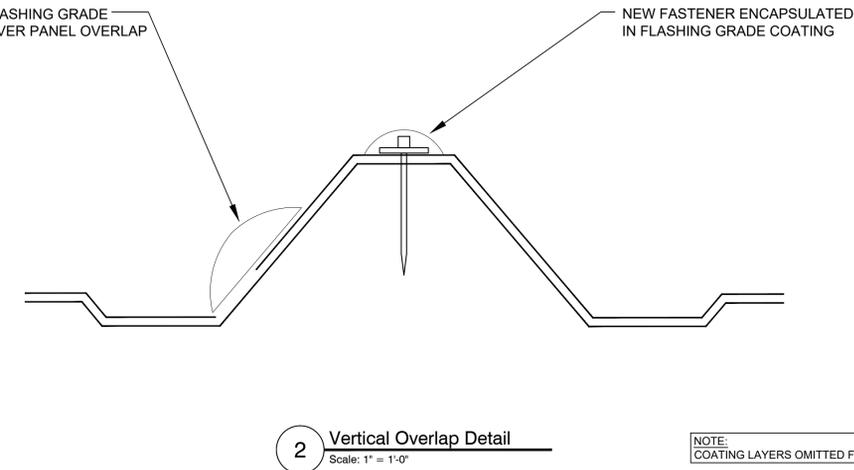

2 Vertical Overlap Detail
 Scale: 1" = 1'-0"

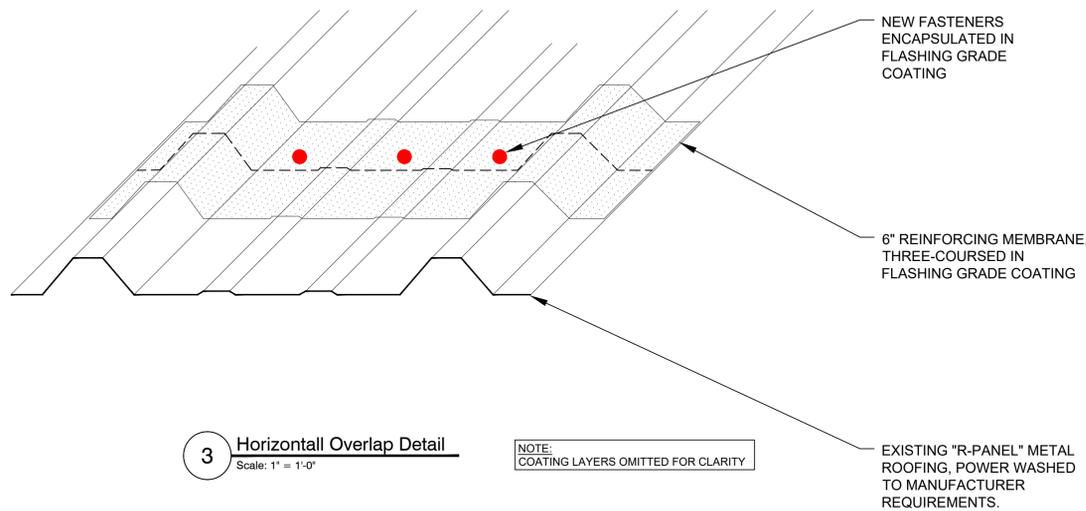

3 Horizontal Overlap Detail
 Scale: 1" = 1'-0"

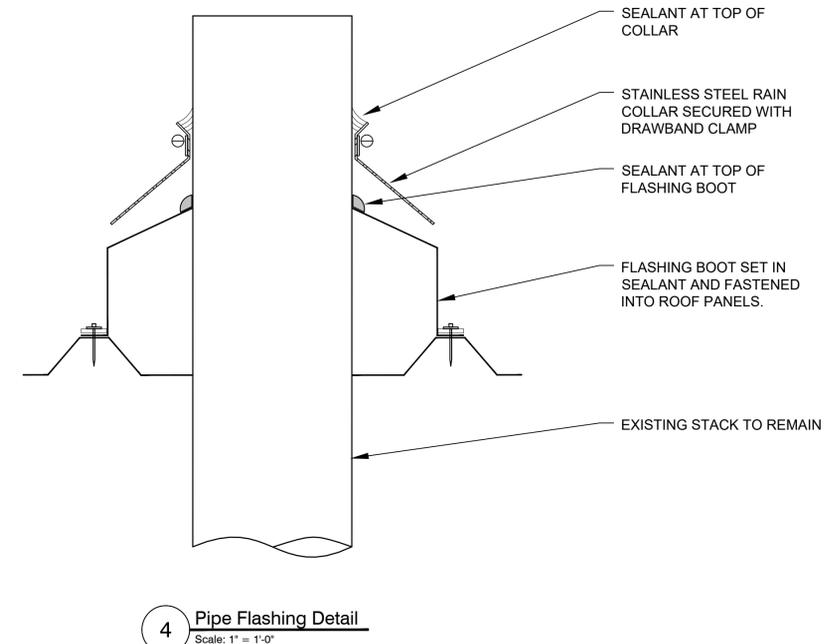


4 Pipe Flashing Detail
 Scale: 1" = 1'-0"

© Copyright 2024. All rights reserved. No part of this document may be reproduced in any form or by any means without permission from Wiss, Janney, Elstner Associates, Inc. (WJE). WJE disclaims any responsibility for its unauthorized use.

Mark	Date	Description




Project No. 2023.2623
 Date 10/16/2024
 Drawn JFC
 Checked PDS
 Scale As Noted

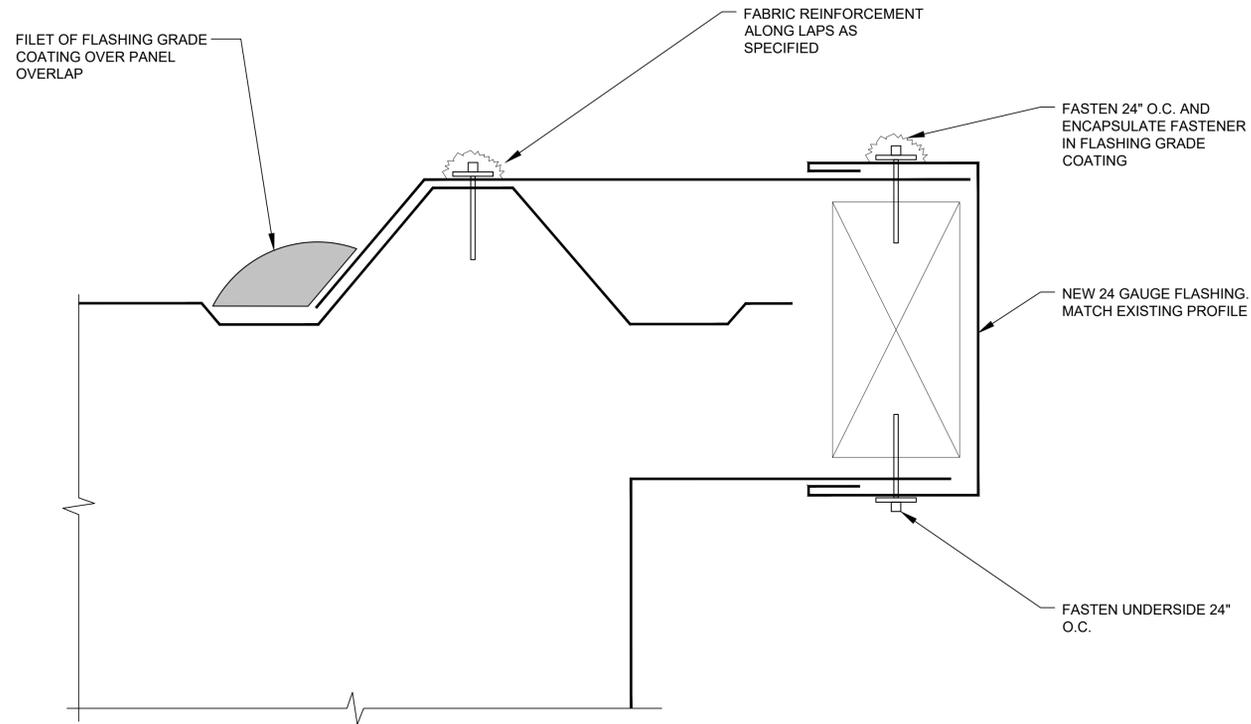


1 Rake Edge Detail
 Scale: 6" = 1'-0"



2 Eave Fastening Detail
 Scale: N.T.S.

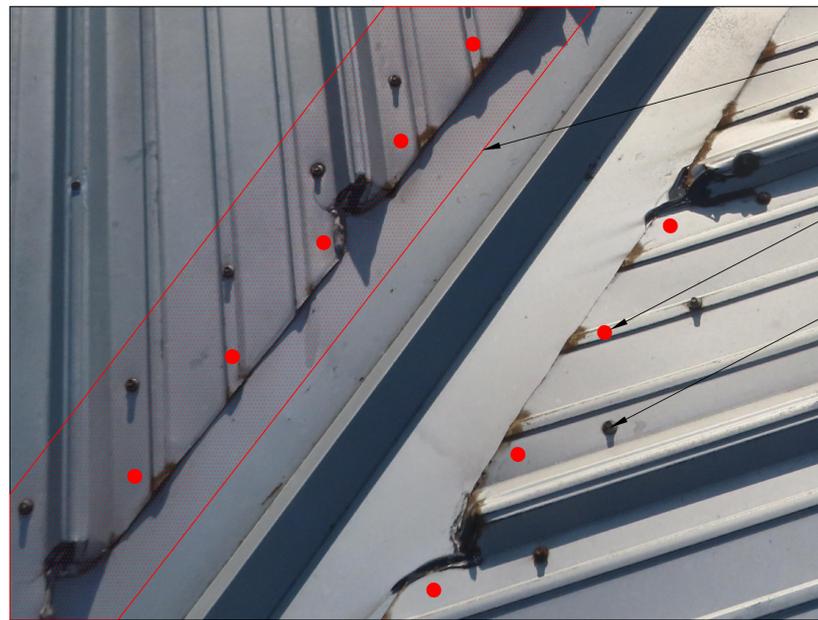

3 Valley Fastening Detail
 Scale: N.T.S.

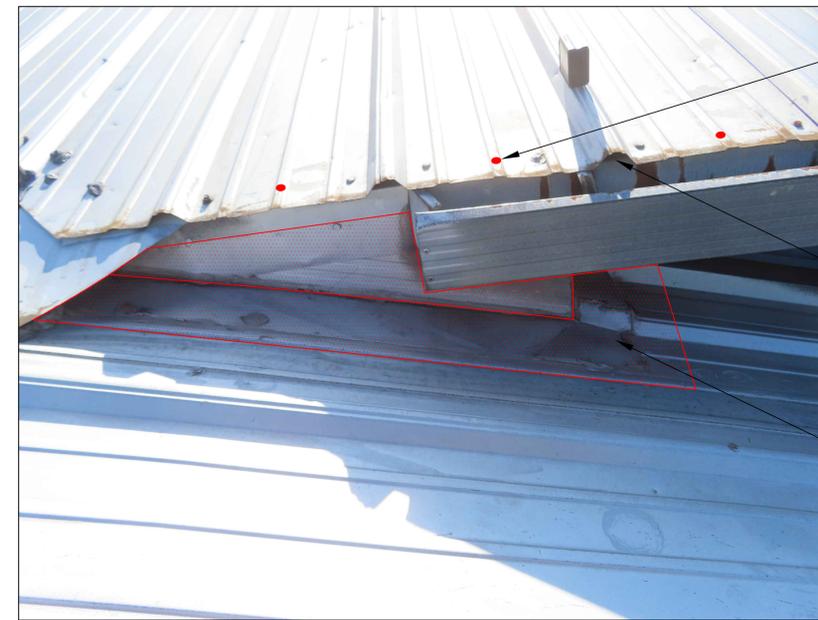

4 Slope Transition Detail
 Scale: N.T.S.

© Copyright 2024. All rights reserved. No part of this document may be reproduced in any form or by any means without permission from Wiss, Janney, Elstner Associates, Inc. (WJE). WJE disclaims any responsibility for its unauthorised use.