


RECOMMENDED NOISE WALL LOCATION

NOT TO SCALE



TYPES OF NOISE WALLS

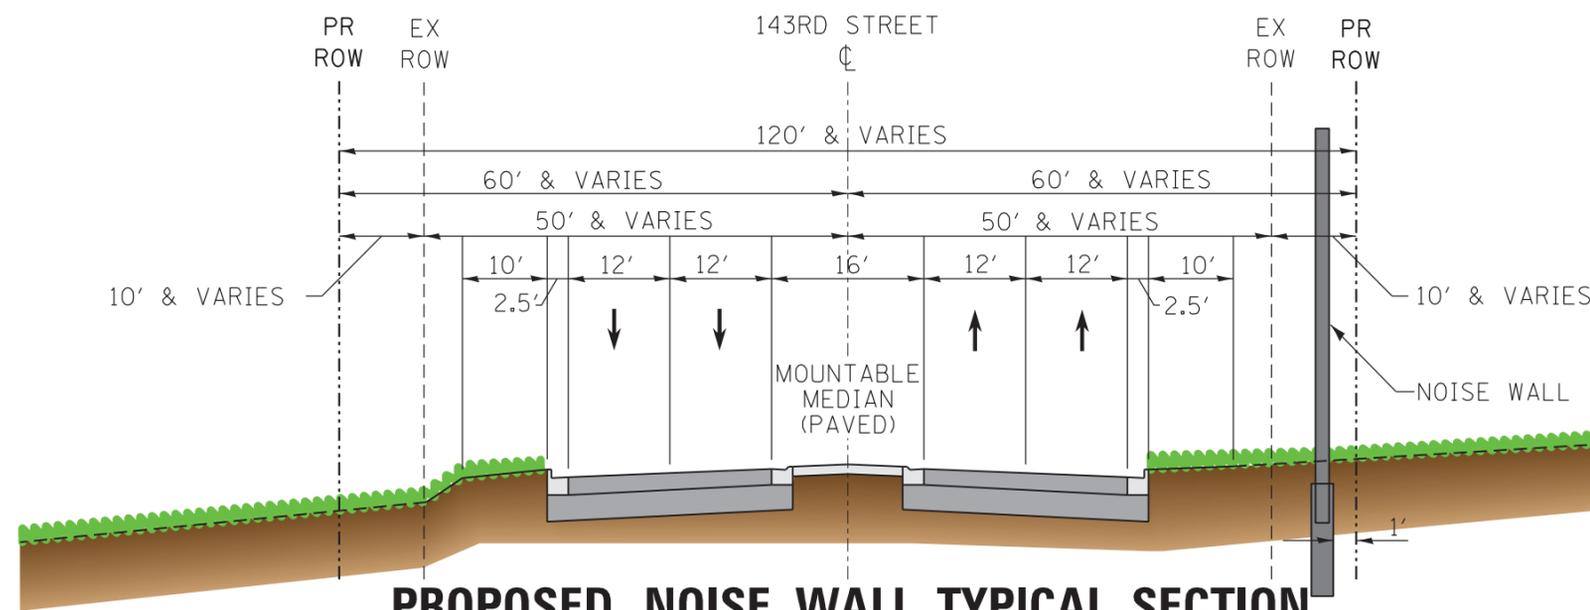

PROPOSED NOISE WALL TYPICAL SECTION 143RD STREET

(LOOKING EAST) - NOT TO SCALE